


## Water Stop LW

واتر استاپ تیپ LW

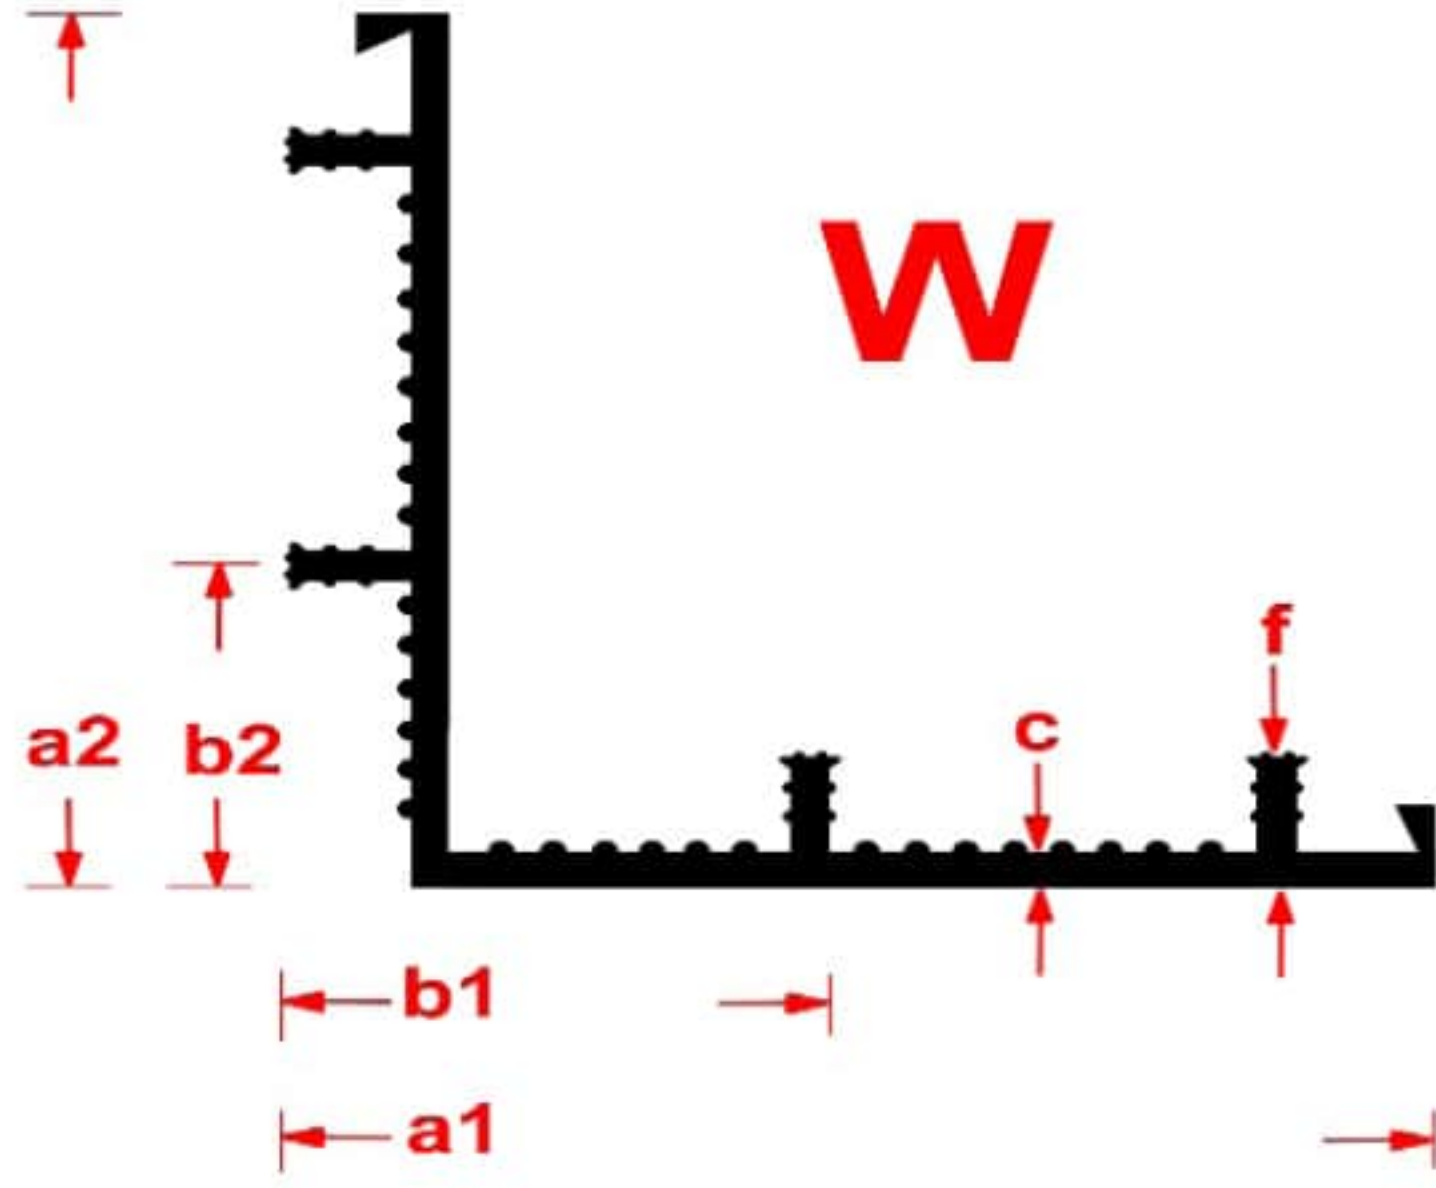


Type	a1/a2	b1/b2	c	f	n
LW 32	181/165	68/52	4	20	6

Type	a1/a2	b1/b2	c	f	n
LW 24	136/120	61/45	4	20	4

## Water Stop KA

واتر استاپ تیپ KA

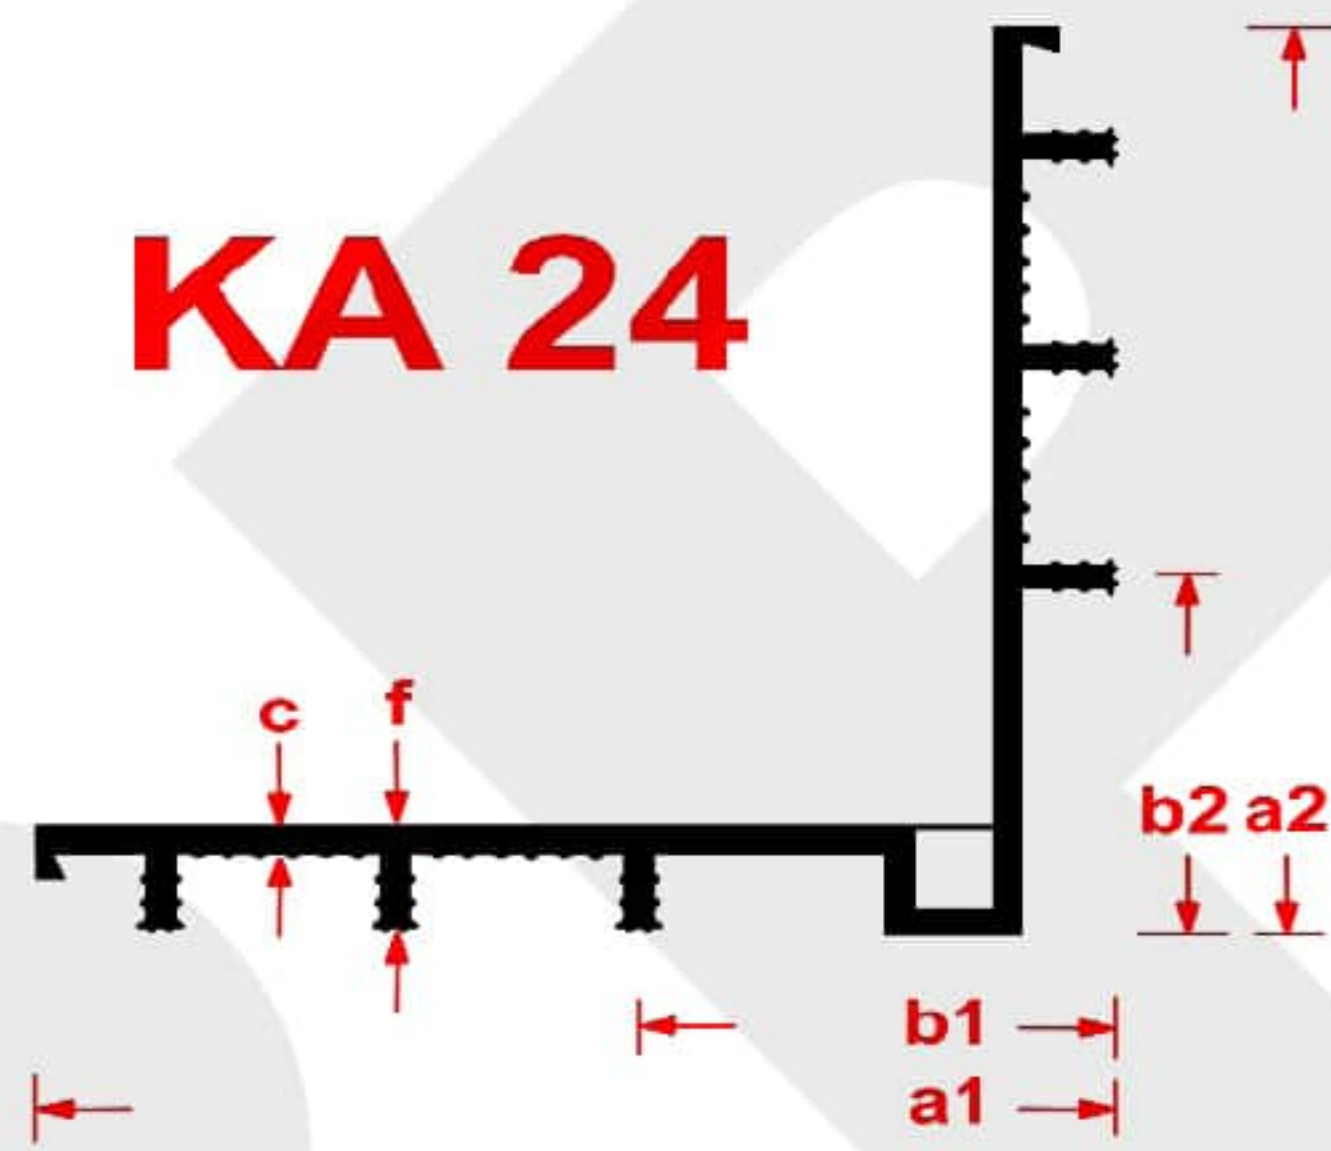


Type	a1/a2 mm	b1/b2 mm	c mm	f mm	n mm
KA 24	146/131	71/55	4	20	4

Type	a1/a2 mm	b1/b2 mm	c mm	f mm	n mm
KA 32	192/176	79/63	4	20	4

## Water Stop KW

واتر استاپ تیپ KW

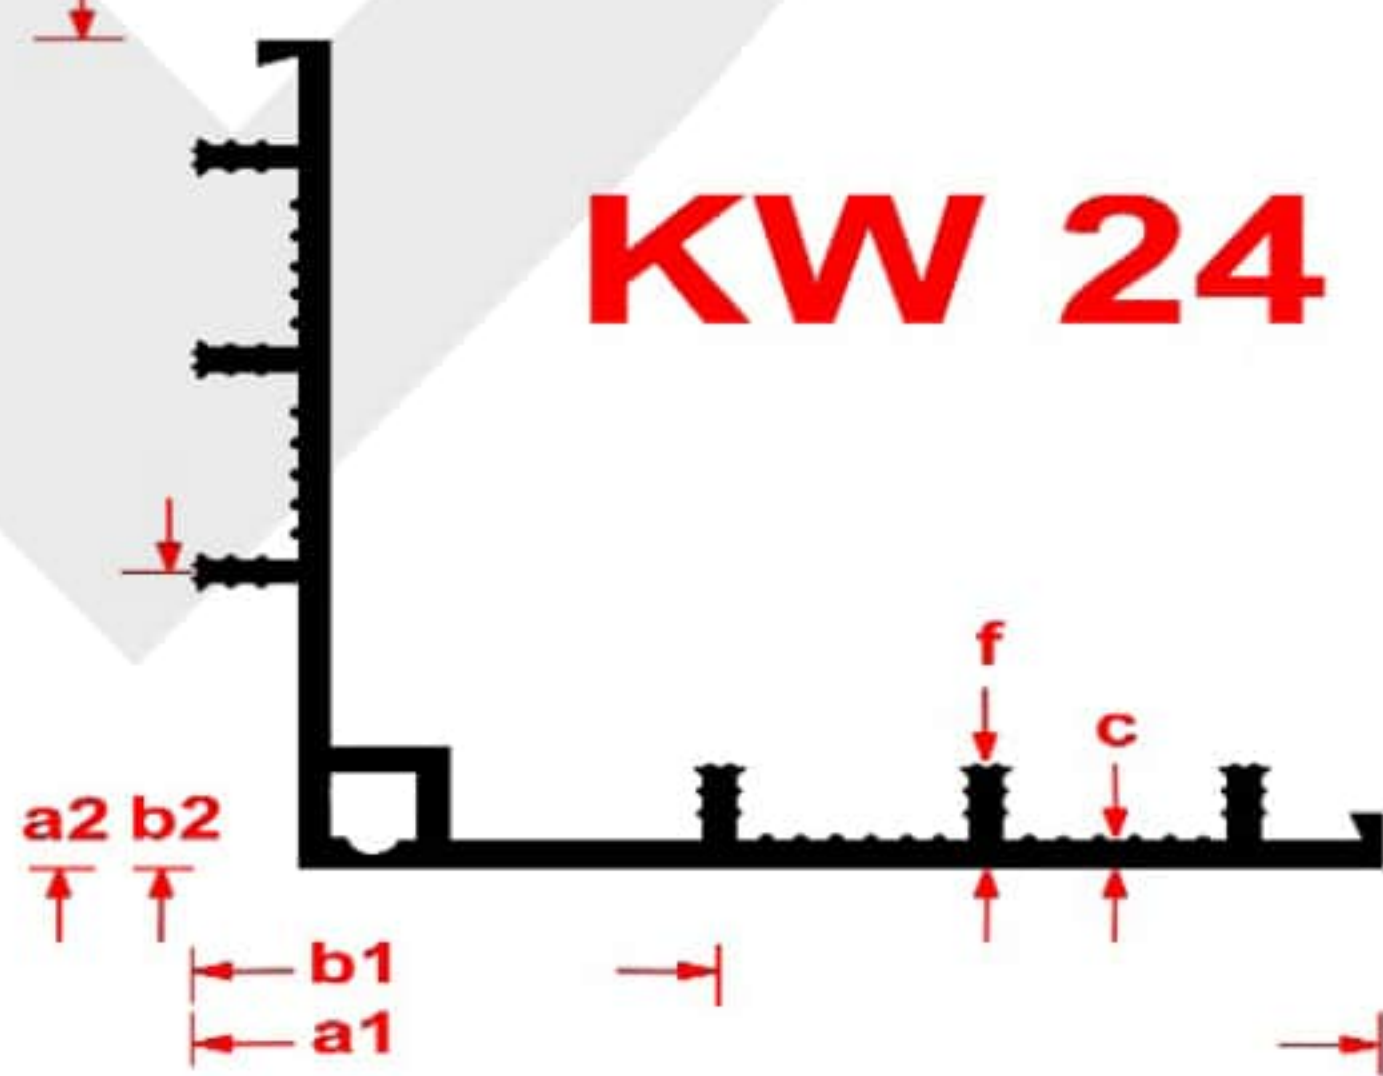

Type	a1/a2 mm	b1/b2 mm	c mm	f mm	n mm
KW 24	146/131	71/55	4	20	4

Type	a1/a2 mm	b1/b2 mm	c mm	f mm	n mm
KW 32	192/176	79/63	4	20	4